


Prairie Solar Farm

Planning Application

Appendix 4 – Indicative concept drawings



June 2018

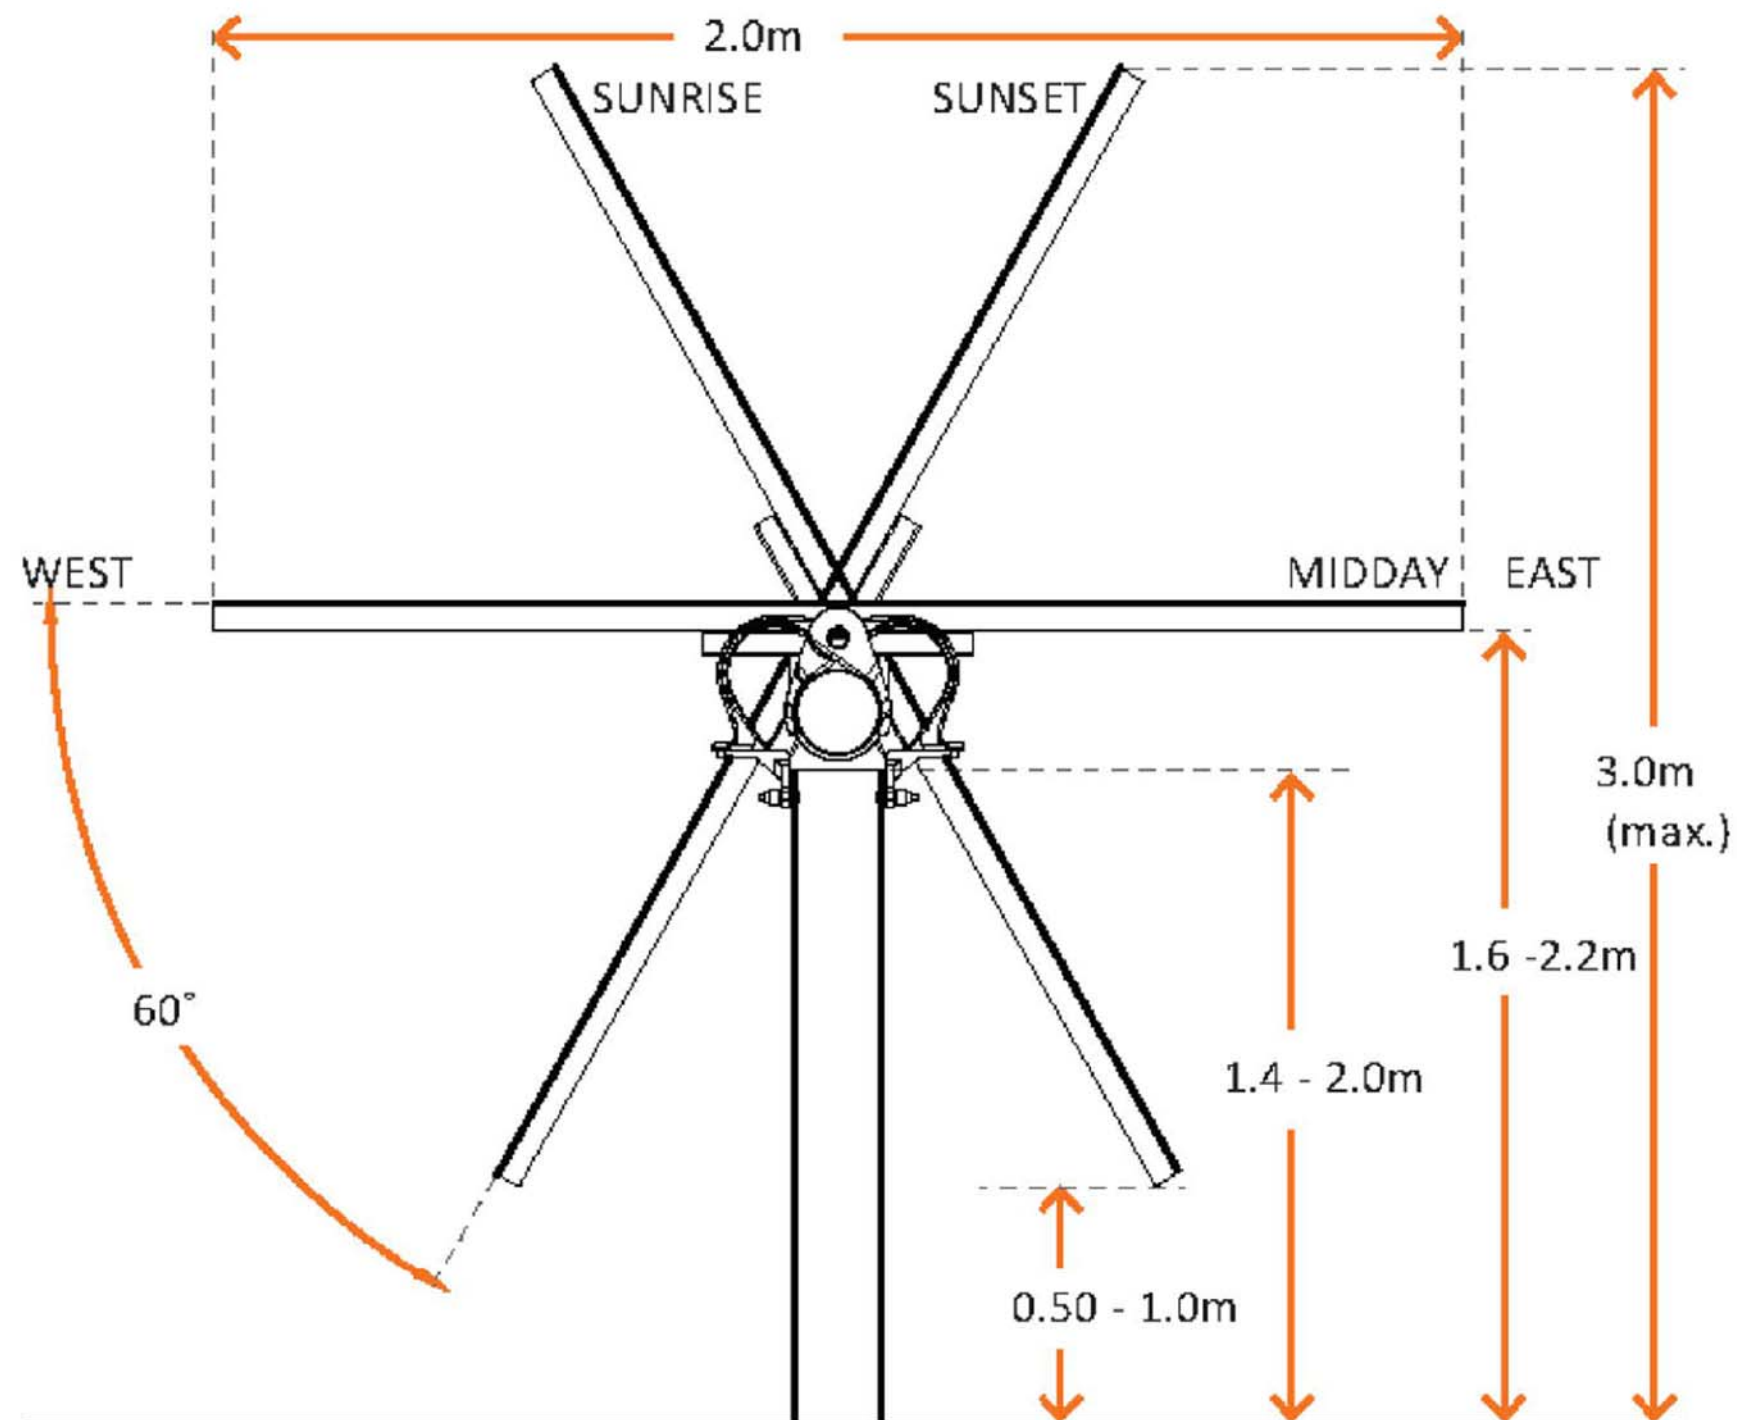

FOR PLANNING PERMIT
APPLICATION ONLY

NOTE:
THIS PLAN IS FOR DISCUSSION PURPOSES
ONLY IT IS NOT TO BE APPROVED AS PART
OF THIS PLANNING PERMIT APPLICATION

<p>Whilst every care is taken by Pacific Hydro to ensure the accuracy of the digital data, Pacific Hydro makes no representation or warranties about its accuracy, reliability, completeness, suitability for any particular purpose and disclaims all responsibility and liability (including without limitation, liability in negligence) for any expenses, losses, damages (including direct or indirect/consequential damage) and costs which may be incurred as a result of data being inaccurate in any way for any reason. Electronic files are provided for information only. The data in these files is not controlled or subject to automatic updates for users outside of Pacific Hydro.</p>						<p>PROJECT PRAIRIE SOLAR FARM</p>	
<p>Pacific Hydro Pty Ltd ABN 31 057 279 508 Level 13, 700 Collins Street Docklands Victoria 3008 Australia Telephone +61 3 8621600 Facsimile +61 3 8621 6111 pacifichydro.com</p>						<p>TITLE Solar Photovoltaic Panel Tracking System</p>	
<p>DATE 26/06/2018</p>						<p>PROJECT CODE PRA</p>	
<p>DATE 26/06/2018</p>						<p>SCALE N / A</p>	
<p>DATE 26/06/2018</p>						<p>SHEET SIZE A3</p>	
<p>DATE 26/06/2018</p>						<p>DATUM N / A</p>	
<p>DATE 26/06/2018</p>						<p>DRAWING No. PRA-E-0047</p>	
<p>DATE 26/06/2018</p>						<p>SHEET No. 1</p>	
<p>DATE 26/06/2018</p>						<p>REVISION A</p>	

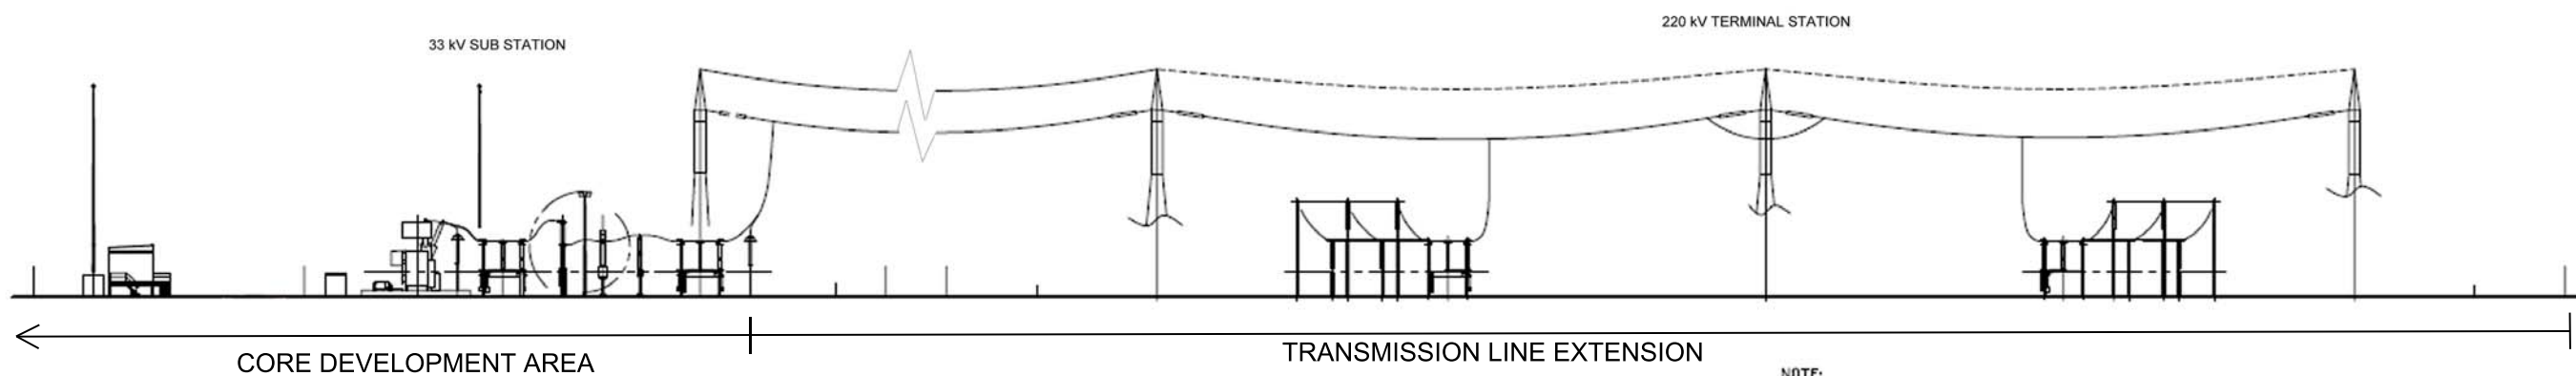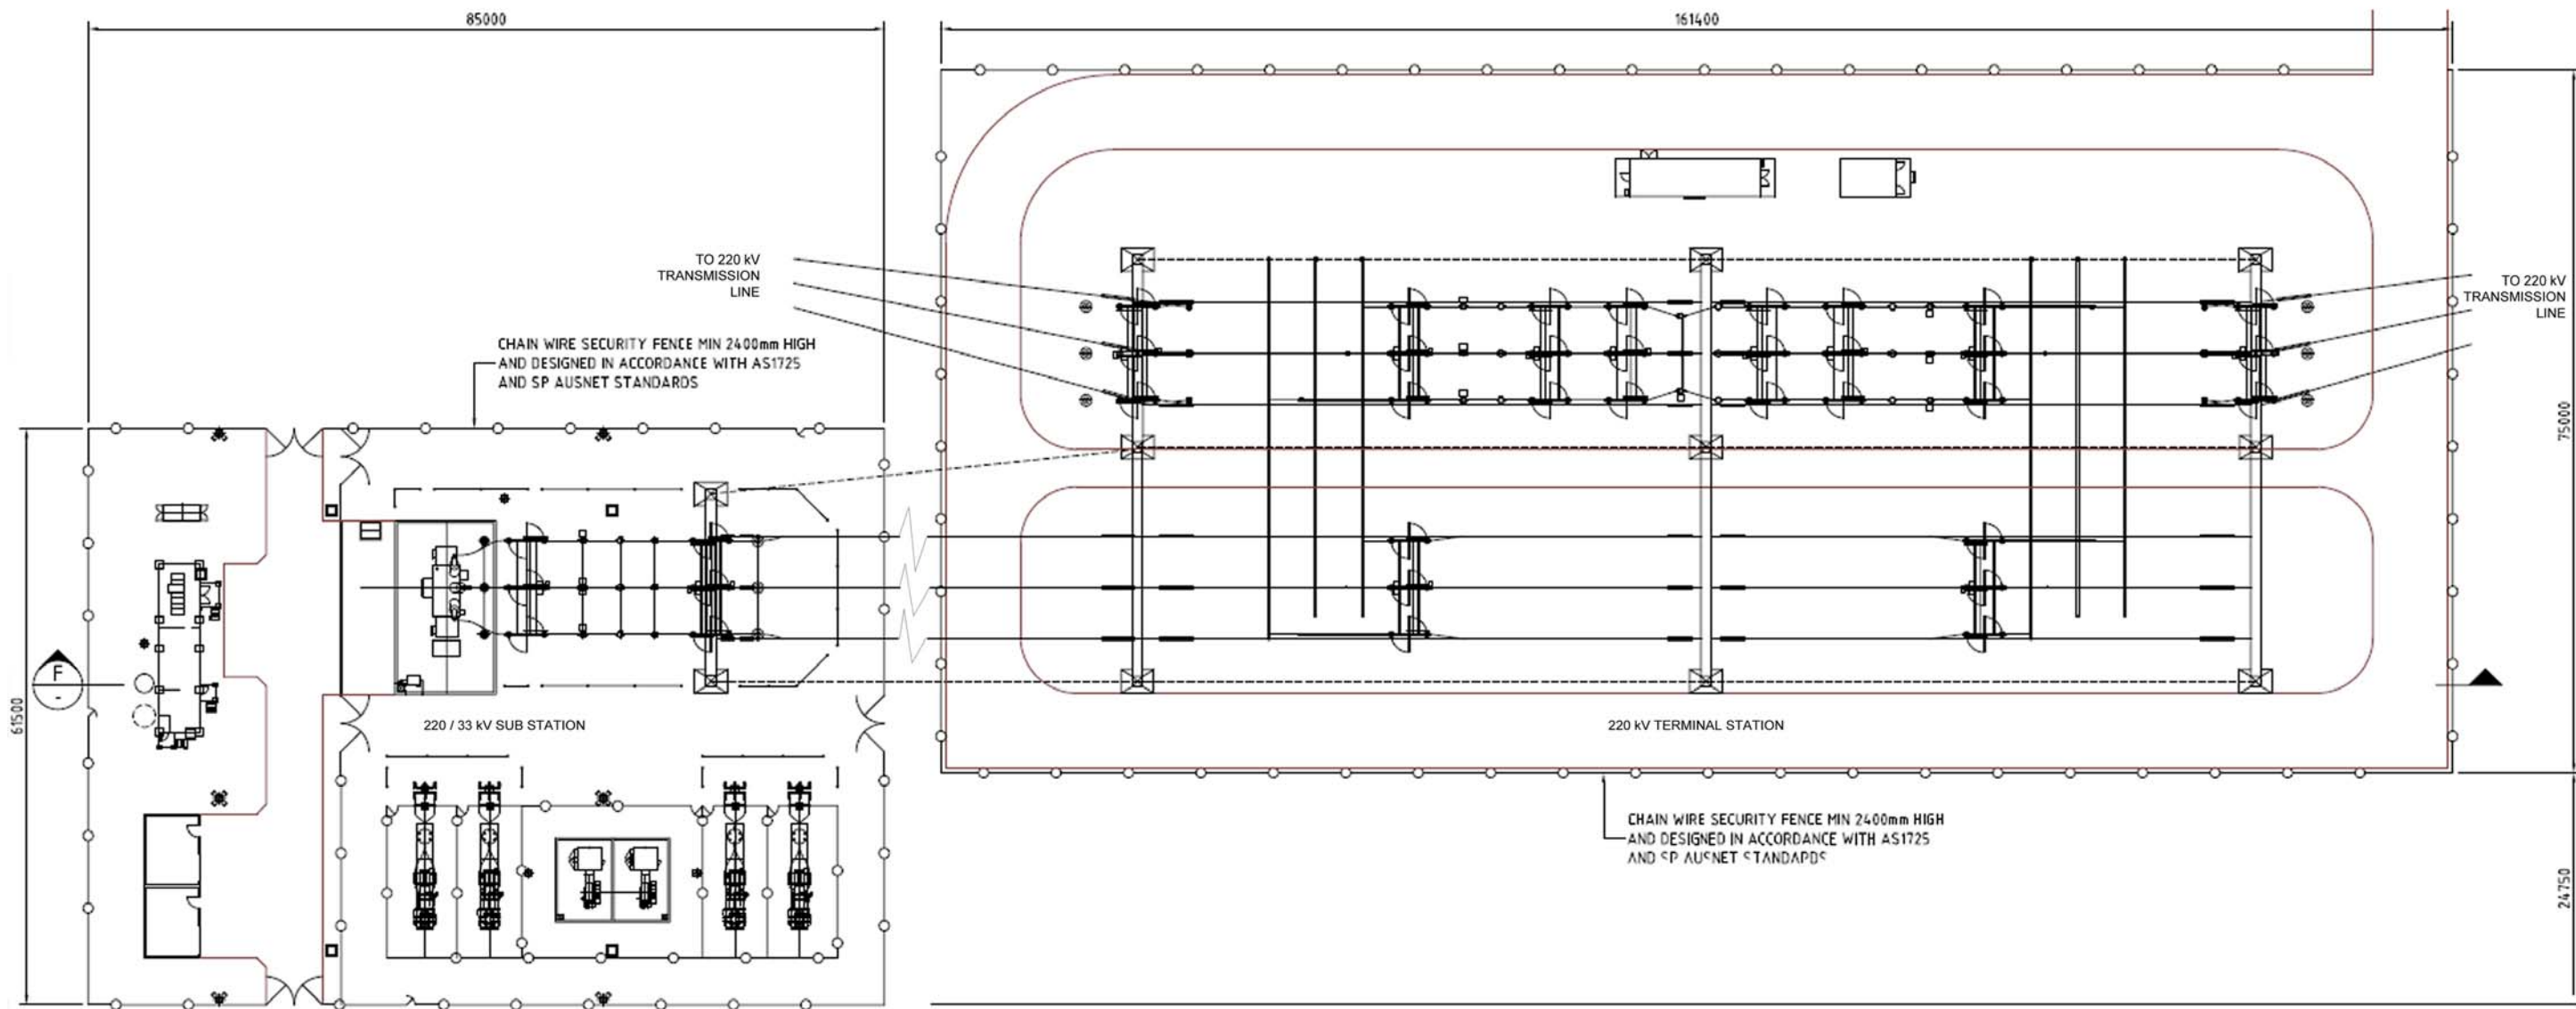

CORE DEVELOPMENT AREA


TRANSMISSION LINE EXTENSION

SECTION F

NOTE:
THIS IS AN INDICATIVE DESIGN ONLY.


NOTE:
THIS PLAN IS FOR DISCUSSION PURPOSES ONLY.
IT IS NOT TO BE APPROVED AS PART OF THIS
PLANNING PERMIT APPLICATION

FOR PLANNING PERMIT APPLICATION ONLY
Data Source: Consolidated Power Projects

						Whilst every care is taken by Pacific Hydro to ensure the accuracy of the digital data, Pacific Hydro makes no representation or warranties about its accuracy, reliability, completeness, suitability for any particular purpose and disclaims all responsibility and liability (including without limitation, liability in negligence) for any expenses, losses, damages (including direct or indirect/consequential damage) and costs which may be incurred as a result of data being inaccurate in any way for any reason. Electronic files are provided for information only. The data in these files is not controlled or subject to automatic updates for users outside of Pacific Hydro.	 <div>Pacific Hydro Pty Ltd ABN 13 057 279 508 Level 13, 700 Collins Street Docklands Victoria 3008 Australia Telephone +61 3 8621600 Facsimile +61 3 8621 6111 pacifichydro.com</div>	DRAWN: <div>M.Yee</div>	PROJECT <div>PRAIRIE SOLAR FARM</div>			
								CHECKED: <div>M Stafford</div>	TITLE <div>220 / 33 kV Substation & 220 kV Terminal Station – Overall Layout</div>			
A	26/06/2018	Issued for 2018 Planning Application Only	MY	MS	DW			APPROVED: <div>D Walsh</div>	PROJECT CODE <div>PRA</div>	SCALE <div>N / A</div>	SHEET SIZE <div>A3</div>	DATUM <div>N / A</div>
REV	DATE	DETAIL OF REVISION	DRWN	CHKD	APPD				DATE <div>26/06/2018</div>	DRAWING No. <div>PRA-E-0041</div>	SHEET No. <div>1</div>	REVISION <div>A</div>


NOTE:
THIS PLAN IS FOR DISCUSSION PURPOSES
ONLY IT IS NOT TO BE APPROVED AS PART
OF THIS PLANNING PERMIT APPLICATION




FOR PLANNING PERMIT
APPLICATION ONLY

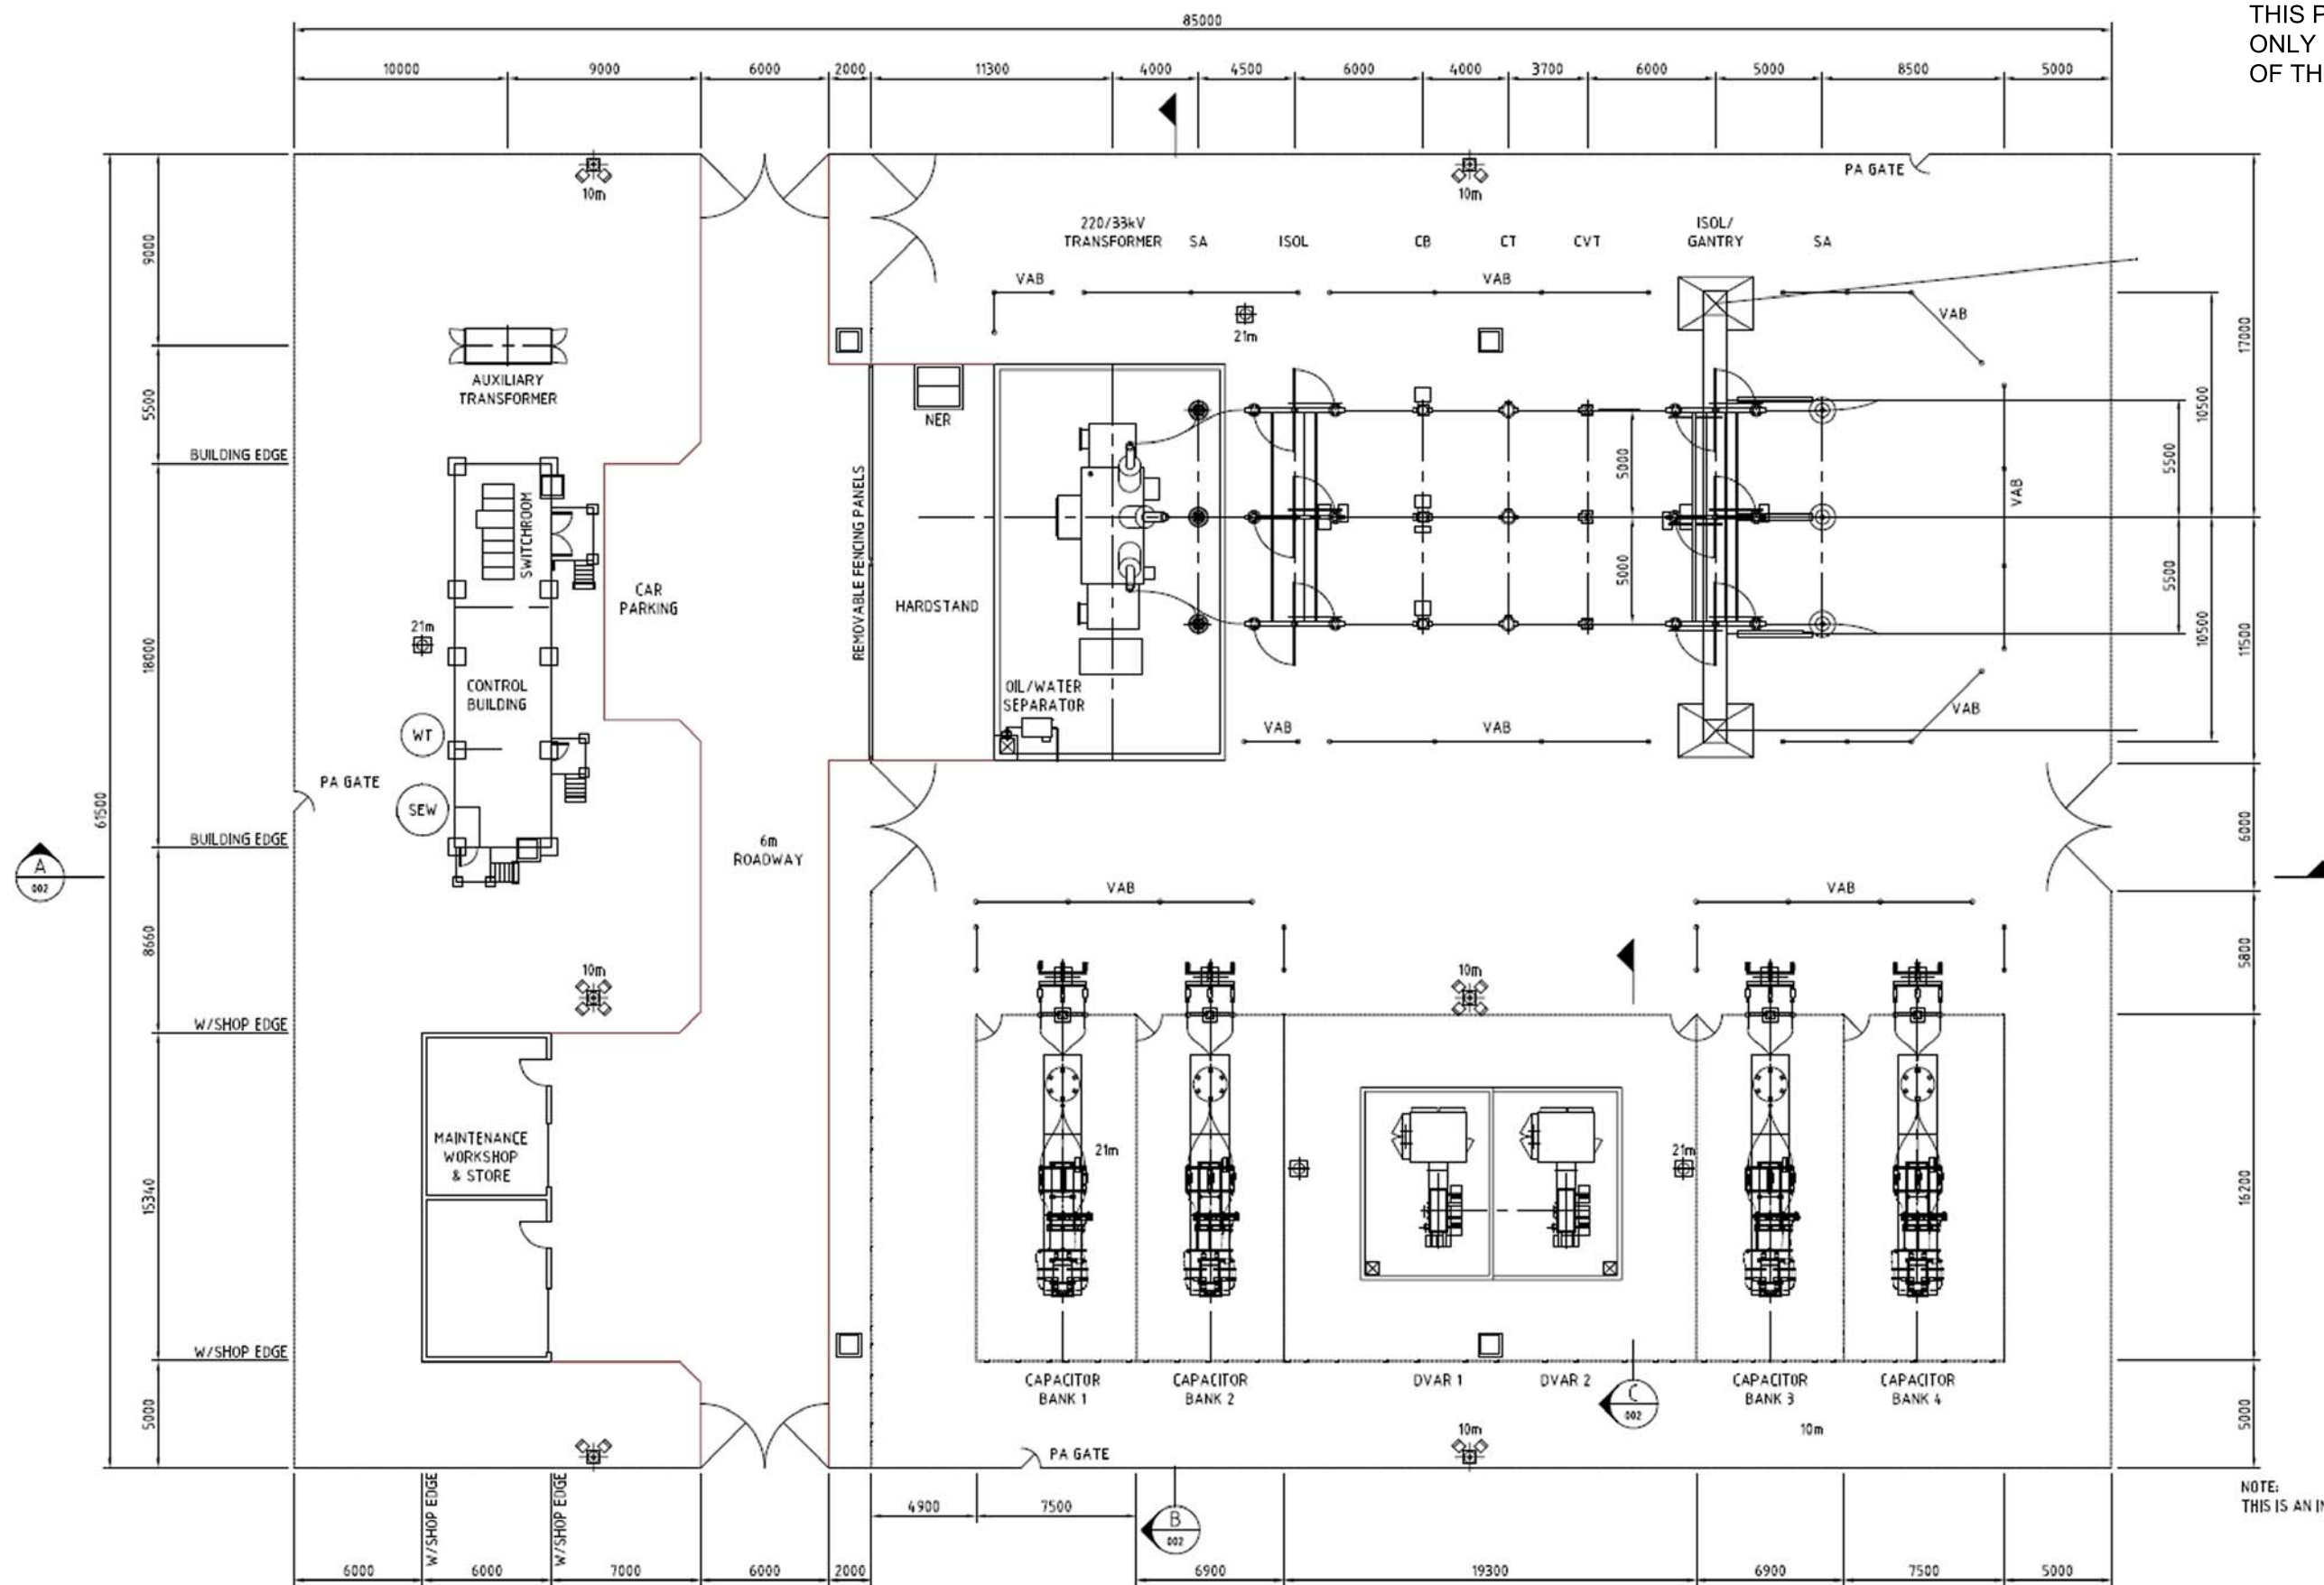

NOTE:
THIS IS AN INDICATIVE DESIGN ONLY.

Data Source:
Consolidated Power Projects


						Whilst every care is taken by Pacific Hydro to ensure the accuracy of the digital data, Pacific Hydro makes no representation or warranties about its accuracy, reliability, completeness, suitability for any particular purpose and disclaims all responsibility and liability (including without limitation, liability in negligence) for any expenses, losses, damages (including direct or indirect/consequential damage) and costs which may be incurred as a result of data being inaccurate in any way for any reason. Electronic files are provided for information only. The data in these files is not controlled or subject to automatic updates for users outside of Pacific Hydro.	 Pacific Hydro Pty Ltd ABN 31 057 279 508 Level 13, 700 Collins Street Docklands Victoria 3008 Australia Telephone +61 3 86216000 Facsimile +61 3 8621 6111 pacifichydro.com	DRAWN: <u>M.Yee</u>	PROJECT PRAIRIE SOLAR FARM				
								CHECKED: <u>M Stafford</u>	TITLE 220 / 33 kV Substation – Site Layout				
									APPROVED: <u>D Walsh</u>	PROJECT CODE PRA	SCALE N / A	SHEET SIZE A3	DATUM N / A
A	26/06/2018	Issued for 2018 Planning Application Only			MY			MS	DW	DATE 26/06/2018	DRAWING No. PRA-E-0042	SHEET No. 1	REVISION A
REV	DATE	DETAIL OF REVISION			DRWN			CHKD	APPD				

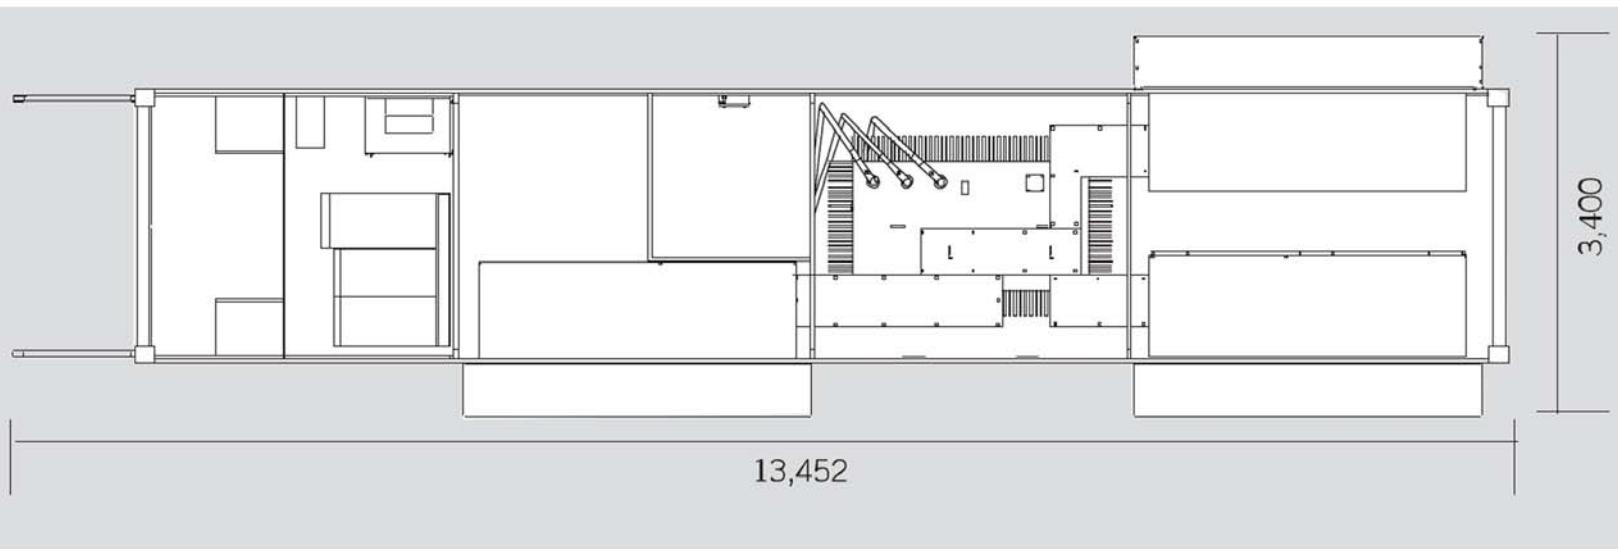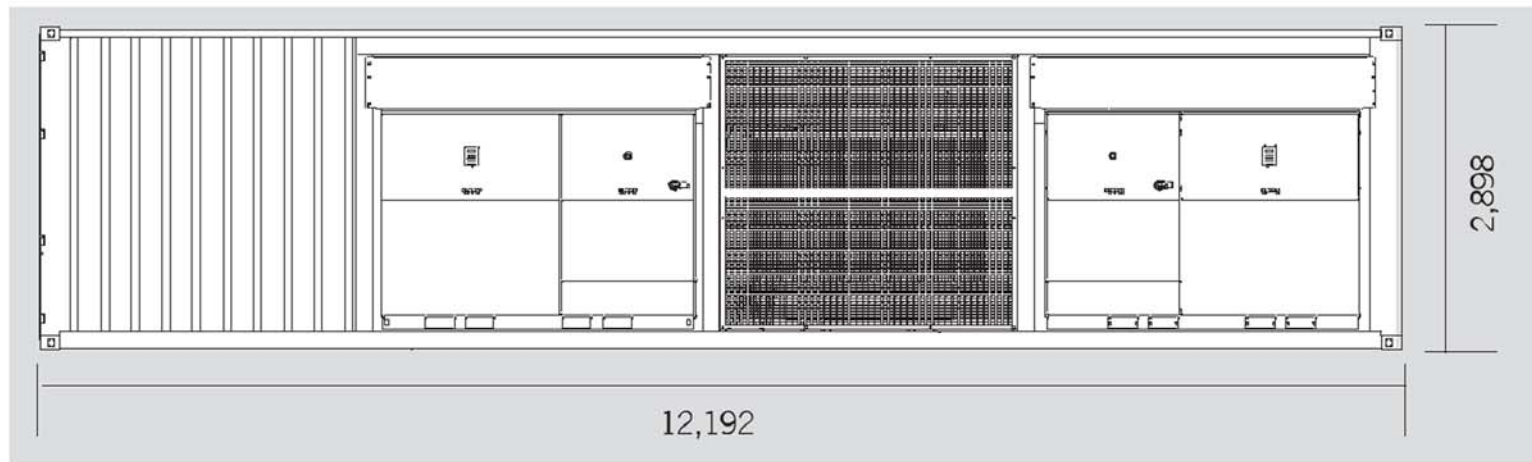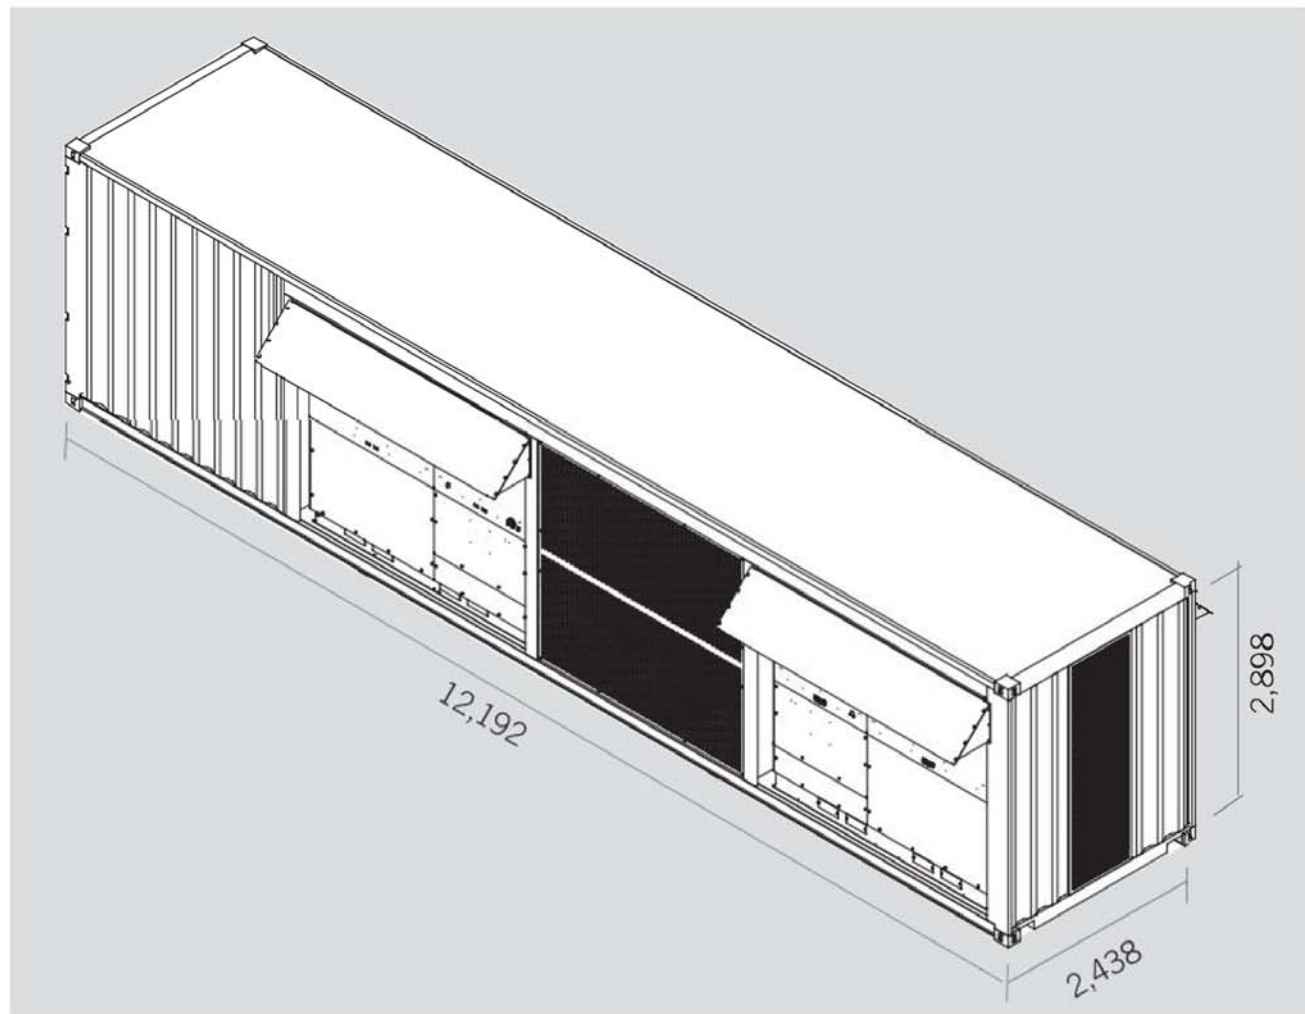

FOR PLANNING PERMIT
APPLICATION ONLY

NOTE:
THIS PLAN IS FOR DISCUSSION PURPOSES
ONLY IT IS NOT TO BE APPROVED AS PART
OF THIS PLANNING PERMIT APPLICATION

Data Source:
INGECON SUN


						Whilst every care is taken by Pacific Hydro to ensure the accuracy of the digital data, Pacific Hydro makes no representation or warranties about its accuracy, reliability, completeness, suitability for any particular purpose and disclaims all responsibility and liability (including without limitation, liability in negligence) for any expenses, losses, damages (including direct or indirect/consequential damage) and costs which may be incurred as a result of data being inaccurate in any way for any reason. Electronic files are provided for information only. The data in these files is not controlled or subject to automatic updates for users outside of Pacific Hydro.	 <small>Pacific Hydro Pty Ltd ABN 31 057 279 508 Level 13, 700 Collins Street Docklands Victoria 3008 Australia Telephone +61 3 8621600 Facsimile +61 3 8621 6111 pacifichydro.com</small>	DRAWN: <u>M.Yee</u>		PROJECT PRAIRIE SOLAR FARM			
								CHECKED: <u>M Stafford</u>		TITLE Power Conditioning Unit (PCU)			
								APPROVED: <u>D Walsh</u>		PROJECT CODE PRA			
										SCALE N / A	SHEET SIZE A3	DATUM N / A	
A	26/06/2018	Issued for 2018 Planning Application Only	MY	MS	DW					DATE 26/06/2018	DRAWING No. PRA-E-0046	SHEET No. 1	REVISION A
REV	DATE	DETAIL OF REVISION	DRWN	CHKD	APPD								



FOR PLANNING PERMIT
APPLICATION ONLY

NOTE:
THIS PLAN IS FOR DISCUSSION PURPOSES
ONLY IT IS NOT TO BE APPROVED AS PART
OF THIS PLANNING PERMIT APPLICATION

Data Source: RCR

						Whilst every care is taken by Pacific Hydro to ensure the accuracy of the digital data, Pacific Hydro makes no representation or warranties about its accuracy, reliability, completeness, suitability for any particular purpose and disclaims all responsibility and liability (including without limitation, liability in negligence) for any expenses, losses, damages (including direct or indirect/consequential damage) and costs which may be incurred as a result of data being inaccurate in any way for any reason. Electronic files are provided for information only. The data in these files is not controlled or subject to automatic updates for users outside of Pacific Hydro.	 Pacific Hydro Pty Ltd ABN 31 057 279 508 Level 13, 700 Collins Street Docklands Victoria 3008 Australia Telephone +61 3 8621600 Facsimile +61 3 8621 6111 pacifichydro.com	DRAWN: M.Yee CHECKED: M Stafford APPROVED: D Walsh	PROJECT PRAIRIE SOLAR FARM TITLE OPERATIONS AND MAINTENANCE FACILITY - SITE LAYOUT PROJECT CODE PRA SCALE N / A SHEET SIZE A3 DATUM N / A DATE 26/06/2018 DRAWING No. PRA-G-0038 SHEET No. 1 REVISION A
A	26/06/2018	Issued for 2018 Planning Application Only	MY	DS	DW				
REV	DATE	DETAIL OF REVISION	DRWN	CHKD	APPD				


FLOOR PLAN

FOR PLANNING PERMIT
APPLICATION ONLY




PACIFIC HYDRO
INDICATIVE CONCEPT PLAN
O&M BUILDING

Note:
This plan is for discussion purposes only,
and is not to be endorsed as part of this
Planning Permit Application

						Whilst every care is taken by Pacific Hydro to ensure the accuracy of the digital data, Pacific Hydro makes no representation or warranties about its accuracy, reliability, completeness, suitability for any particular purpose and disclaims all responsibility and liability (including without limitation, liability in negligence) for any expenses, losses, damages (including direct or indirect/consequential damage) and costs which may be incurred as a result of data being inaccurate in any way for any reason. Electronic files are provided for information only. The data in these files is not controlled or subject to automatic updates for users outside of Pacific Hydro.	 Pacific Hydro Pty Ltd ABN 31 057 279 508 Level 13, 700 Collins Street Docklands Victoria 3008 Australia Telephone +61 3 86216000 Facsimile +61 3 8621 6111 pacifichydro.com	DRAWN: M.Yee CHECKED: M Stafford APPROVED: D Walsh	PROJECT PRAIRIE SOLAR FARM TITLE OPERATIONS AND MAINTENANCE BUILDING - LAYOUT PROJECT CODE PRA SCALE N/A SHEET SIZE A3 DATUM N / A DATE 26/06/2018 DRAWING No. PRA-G-0039 SHEET No. 1 REVISION A
A	26/06/2018	Issued for 2018 Planning Application Only	MY	MS	DW				
REV	DATE	DETAIL OF REVISION	DRWN	CHKD	APPD				

ELEVATIONS

FOR PLANNING PERMIT
APPLICATION ONLY

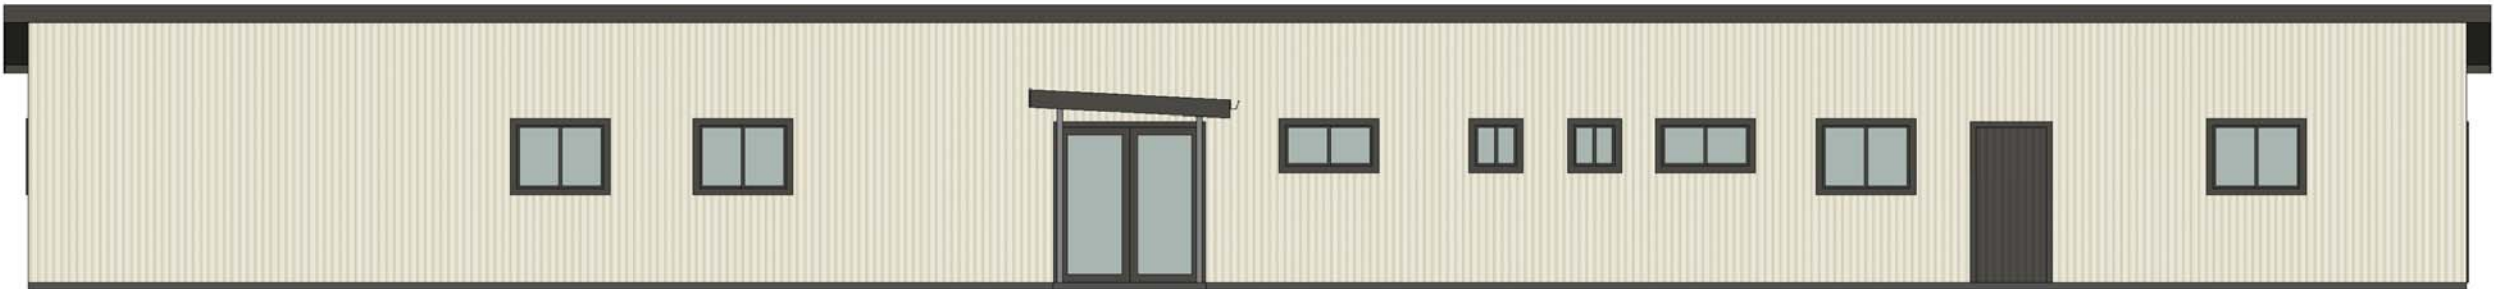

ELEVATION 1



ELEVATION 2



ELEVATION 4




ELEVATION 3


PACIFIIC HYDRO
INDICATIVE CONCEPT PLAN
O&M BUILDING

Note:
This plan is for discussion purposes only,
and is not to be endorsed as part of this
Planning Permit Application


Wind Rating: C2
Building Type: O & M Facility
Roof Type: Skillion
Roof Pitch Angle: 3°

Length: 32000mm
Span: 12000mm
Low Height: 3000mm
High Height: 3629mm
Source Data: Blanco Building

						Whilst every care is taken by Pacific Hydro to ensure the accuracy of the digital data, Pacific Hydro makes no representation or warranties about its accuracy, reliability, completeness, suitability for any particular purpose and disclaims all responsibility and liability (including without limitation, liability in negligence) for any expenses, losses, damages (including direct or indirect/consequential damage) and costs which may be incurred as a result of data being inaccurate in any way for any reason. Electronic files are provided for information only. The data in these files is not controlled or subject to automatic updates for users outside of Pacific Hydro.	 PacificHydro Pacific Hydro Pty Ltd ABN 31 057 279 508 Level 13, 700 Collins Street Docklands Victoria 3008 Australia Telephone +61 3 8621600 Facsimile +61 3 8621 6111 pacifichydro.com	DRAWN: <u>M. Yee</u>	PROJECT PRAIRIE SOLAR FARM			
								CHECKED: <u>M. Stafford</u>	TITLE OPERATIONS AND MAINTENANCE BUILDING - ELEVATIONS			
								APPROVED: <u>D. Walsh</u>	PROJECT CODE PRA	SCALE N/A	SHEET SIZE A3	DATUM N/A
									DATE 26/06/2018	DRAWING No. PRA-G-0040	SHEET No. 1	REVISION A
A	26/06/2018	Issued for 2018 Planning Application Only			MY	MS	DW					
REV	DATE	DETAIL OF REVISION				DRWN	CHKD	APPD				

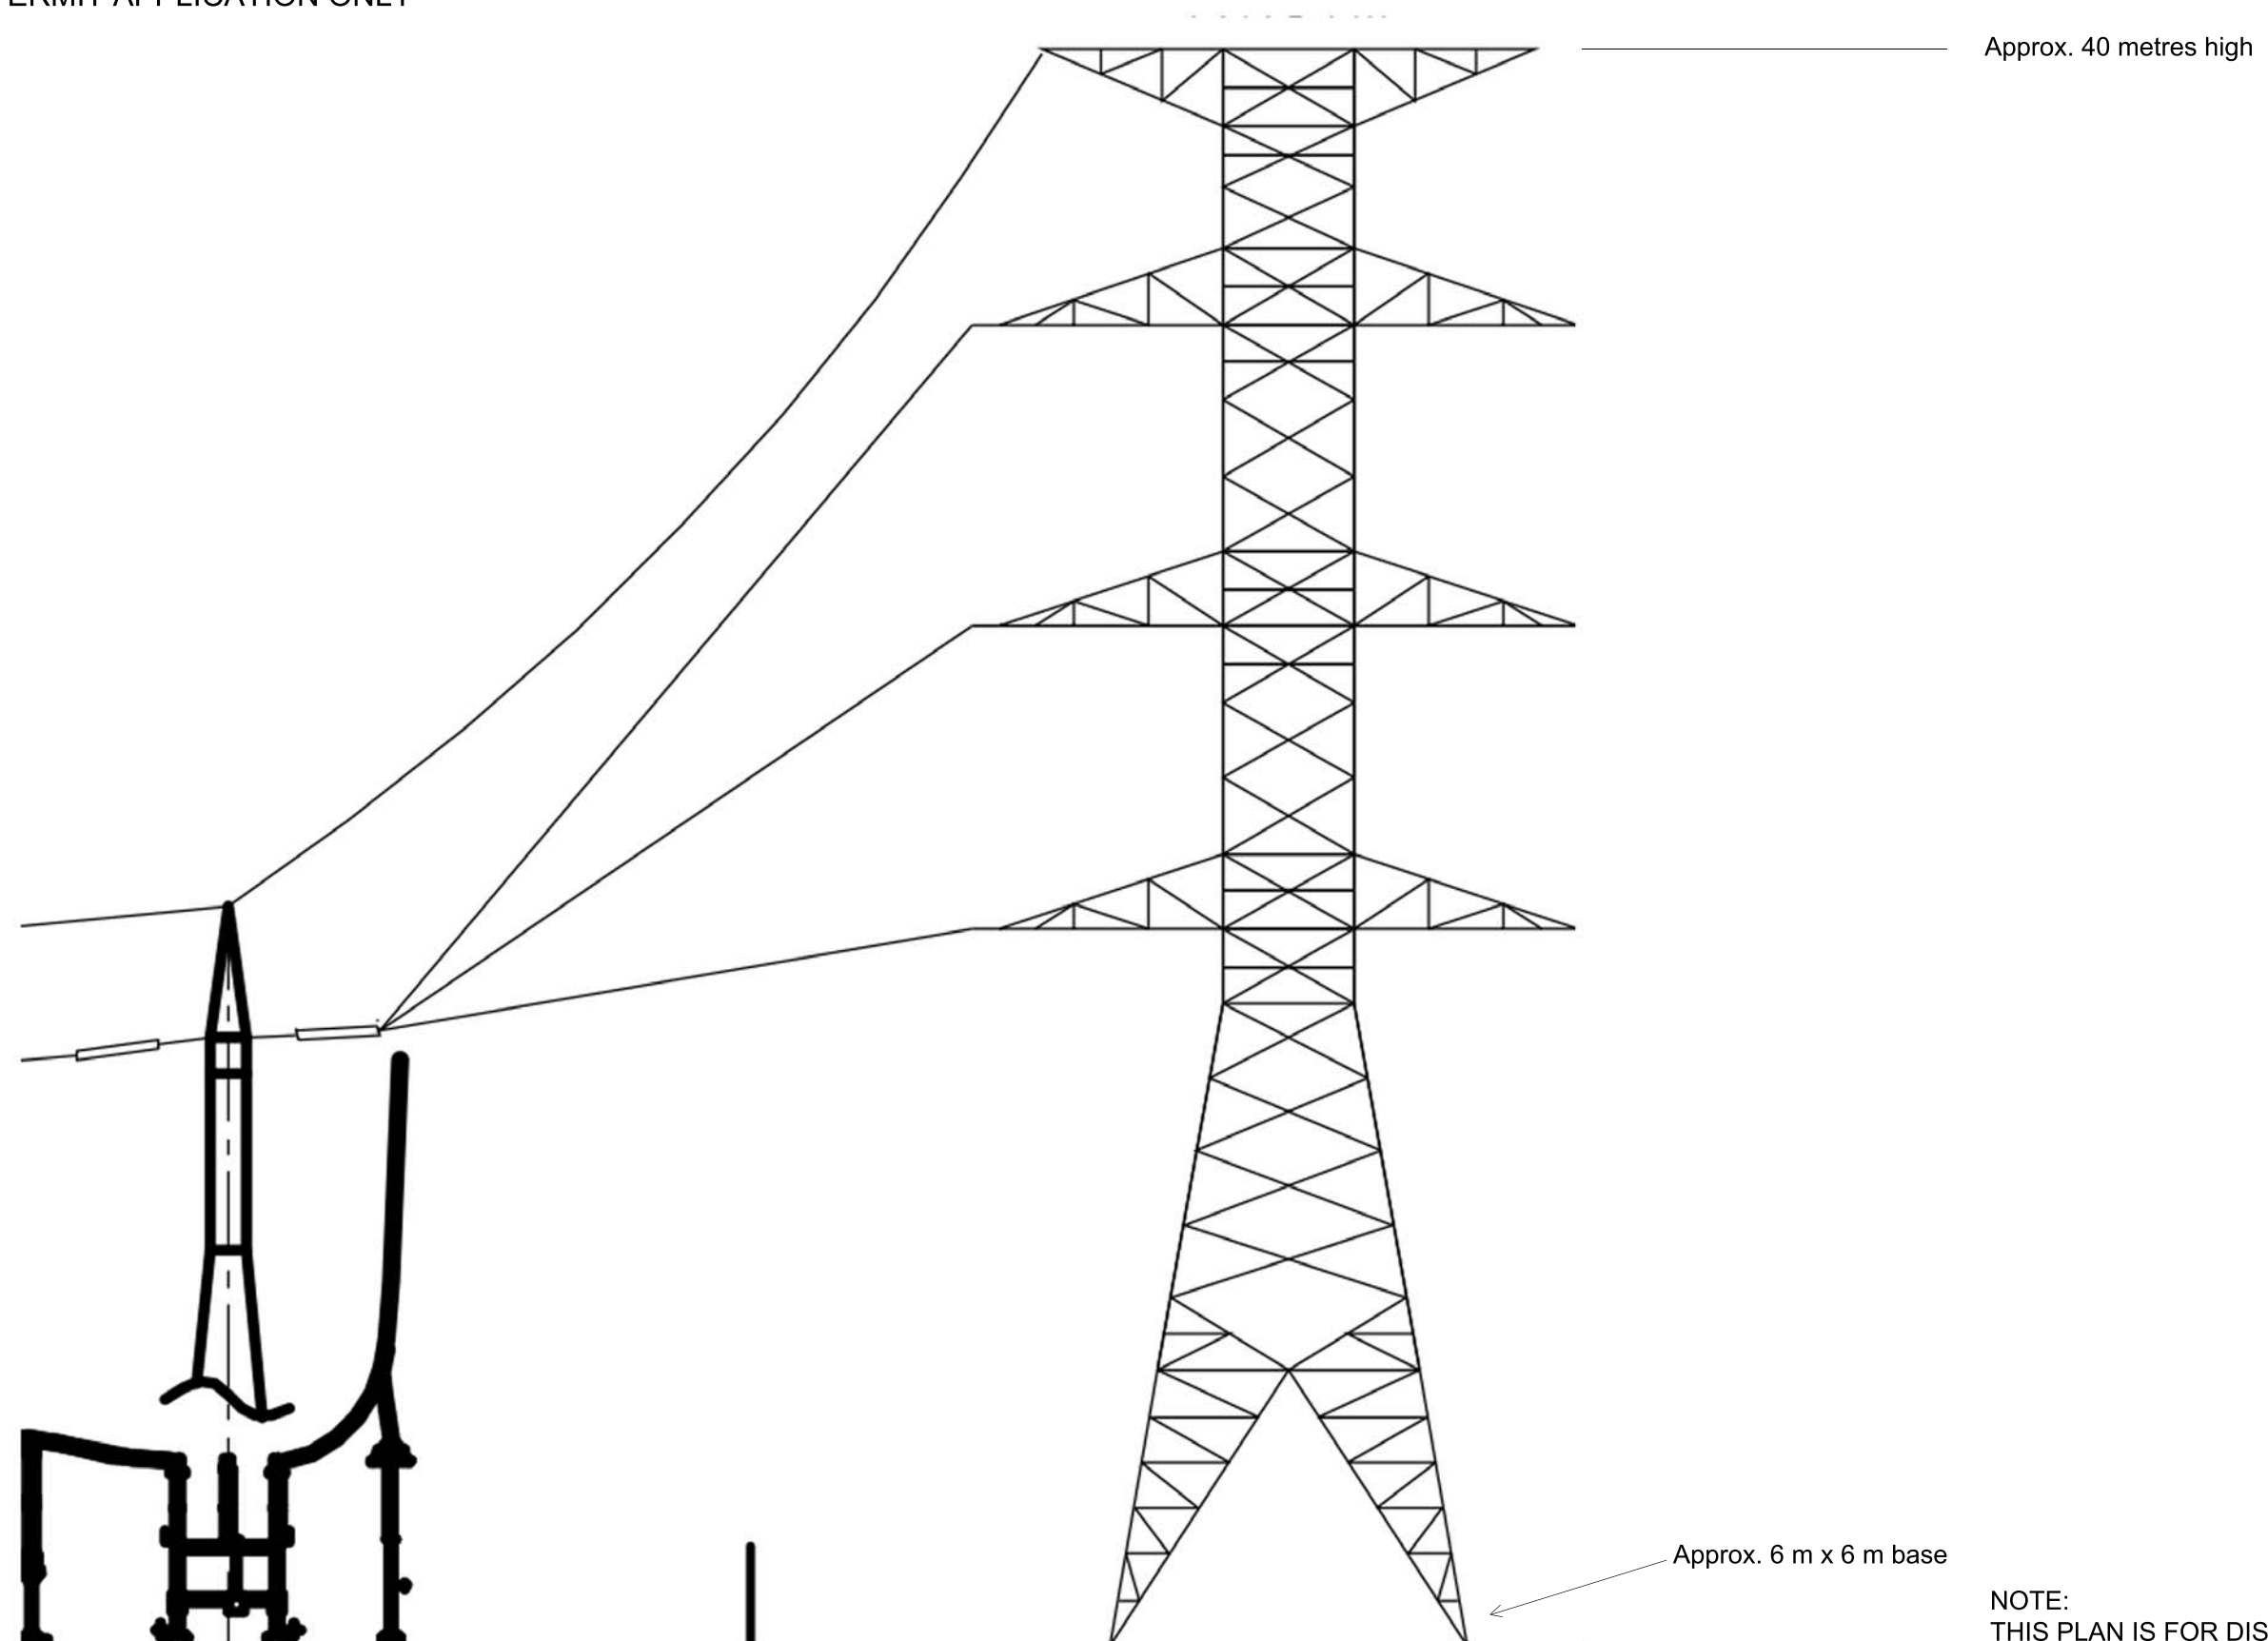

NOTE:
THIS PLAN IS FOR DISCUSSION PURPOSES ONLY.
IT IS NOT TO BE APPROVED AS PART OF THIS
PLANNING PERMIT APPLICATION

						<p>Whilst every care is taken by Pacific Hydro to ensure the accuracy of the digital data, Pacific Hydro makes no representation or warranties about its accuracy, reliability, completeness, suitability for any particular purpose and disclaims all responsibility and liability (including without limitation, liability in negligence) for any expenses, losses, damages (including direct or indirect/consequential damage) and costs which may be incurred as a result of data being inaccurate in any way for any reason. Electronic files are provided for information only. The data in these files is not controlled or subject to automatic updates for users outside of Pacific Hydro.</p>  <p>Pacific Hydro Pacific Hydro Pty Ltd ABN 31 057 279 508 Level 13, 700 Collins Street Docklands Victoria 3008 Australia Telephone +61 3 8621600 Facsimile +61 3 8621 6111 pacifichydro.com</p>	DRAWN: <u>M.Yee</u>	PROJECT PRAIRIE SOLAR FARM			
							CHECKED: <u>M Stafford</u>	TITLE Indicative 220 kV Metal Lattice Transmission Tower			
A	26/06/2018	Issued for 2018 Planning Application Only	MY	MS	DW		APPROVED: <u>D Walsh</u>	PROJECT CODE PRA	SCALE N / A	SHEET SIZE A3	DATUM N / A
REV	DATE	DETAIL OF REVISION	DRWN	CHKD	APPD			DATE 26/06/2018	DRAWING No. PRA-E-0048	SHEET No. 1	REVISION A